


A

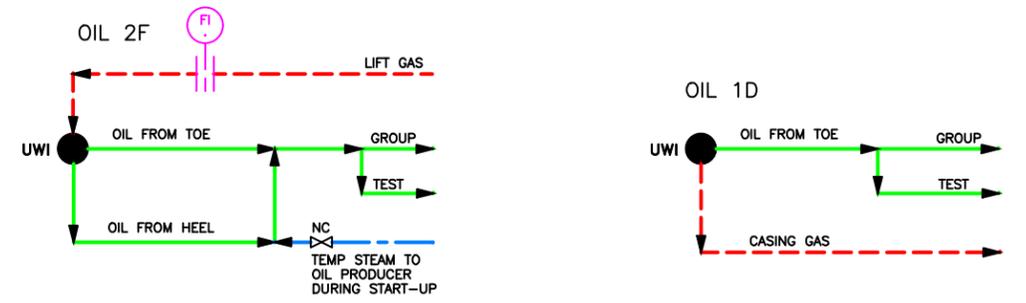

B

AB BT 0089133 WELL PAD GRAND RAPIDS

WELL NAME	UWI	LSD	LIC/OPER	DETAIL	STATUS	FUEL	TOE	HEEL
GA05P	105/15-32-064-04W4/00	07-32-064-04W4	HUSKY	OIL 2F	PRODUCING	-	FIC-505N	FIC-505P
GA06P	106/15-32-064-04W4/00	07-32-064-04W4	HUSKY	OIL 2F	PRODUCING	-	FIC-506N	FIC-506P
GA01P	119/16-32-064-04W4/00	07-32-064-04W4	HUSKY	OIL 2F	PRODUCING	-	FIC-501N	FIC-501P
GA02P	120/16-32-064-04W4/00	07-32-064-04W4	HUSKY	OIL 2F	PRODUCING	-	FIC-502N	FIC-502P
GA03P	121/16-32-064-04W4/00	07-32-064-04W4	HUSKY	OIL 2F	PRODUCING	-	FIC-503N	FIC-503P
GA04P	122/16-32-064-04W4/00	07-32-064-04W4	HUSKY	OIL 2F	PRODUCING	-	FIC-504N	FIC-504P

C


AB BT 0089133 WELL PAD COLONY

WELL NAME	UWI	LSD	LIC/OPER	DETAIL	STATUS	FUEL	TOE	HEEL
CN2	105/13-16-064-04W4/00	05-21-064-04W4	HUSKY	OIL 1D	PRODUCING	-	-	-
CN4	111/16-17-064-04W4/00	05-21-064-04W4	HUSKY	OIL 1D	PRODUCING	-	-	-
CN6	105/16-17-064-04W4/00	05-21-064-04W4	HUSKY	OIL 1D	PRODUCING	-	-	-
CN8	106/16-17-064-04W4/00	05-21-064-04W4	HUSKY	OIL 1D	PRODUCING	-	-	-
CN10	107/16-17-064-04W4/00	05-21-064-04W4	HUSKY	OIL 1D	PRODUCING	-	-	-
CN12	112/16-17-064-04W4/00	12-21-064-04W4	HUSKY	OIL 1D	PRODUCING	-	-	-

D

AB BT 0089133 WELL PAD COLONY

WELL NAME	UWI	LSD	LIC/OPER	DETAIL	STATUS	FUEL	TOE	HEEL
CN1	103/13-16-064-04W4/00	11-21-064-04W4	HUSKY	OIL 1D	CONSTRUCTION	-	-	-
CN3	107/13-16-064-04W4/00	12-21-064-04W4	HUSKY	OIL 1D	CONSTRUCTION	-	-	-
CN5	104/16-17-064-04W4/00	12-21-064-04W4	HUSKY	OIL 1D	CONSTRUCTION	-	-	-
CN7	108/16-17-064-04W4/00	12-21-064-04W4	HUSKY	OIL 1D	CIRCULATION	-	-	-
CN9	109/16-17-064-04W4/00	12-21-064-04W4	HUSKY	OIL 1D	CIRCULATION	-	-	-
CN11	110/16-17-064-04W4/00	12-21-064-04W4	HUSKY	OIL 1D	CONSTRUCTION	-	-	-
CN13	104/01-20-064-04W4/00	12-21-064-04W4	HUSKY	OIL 1D	CONSTRUCTION	-	-	-

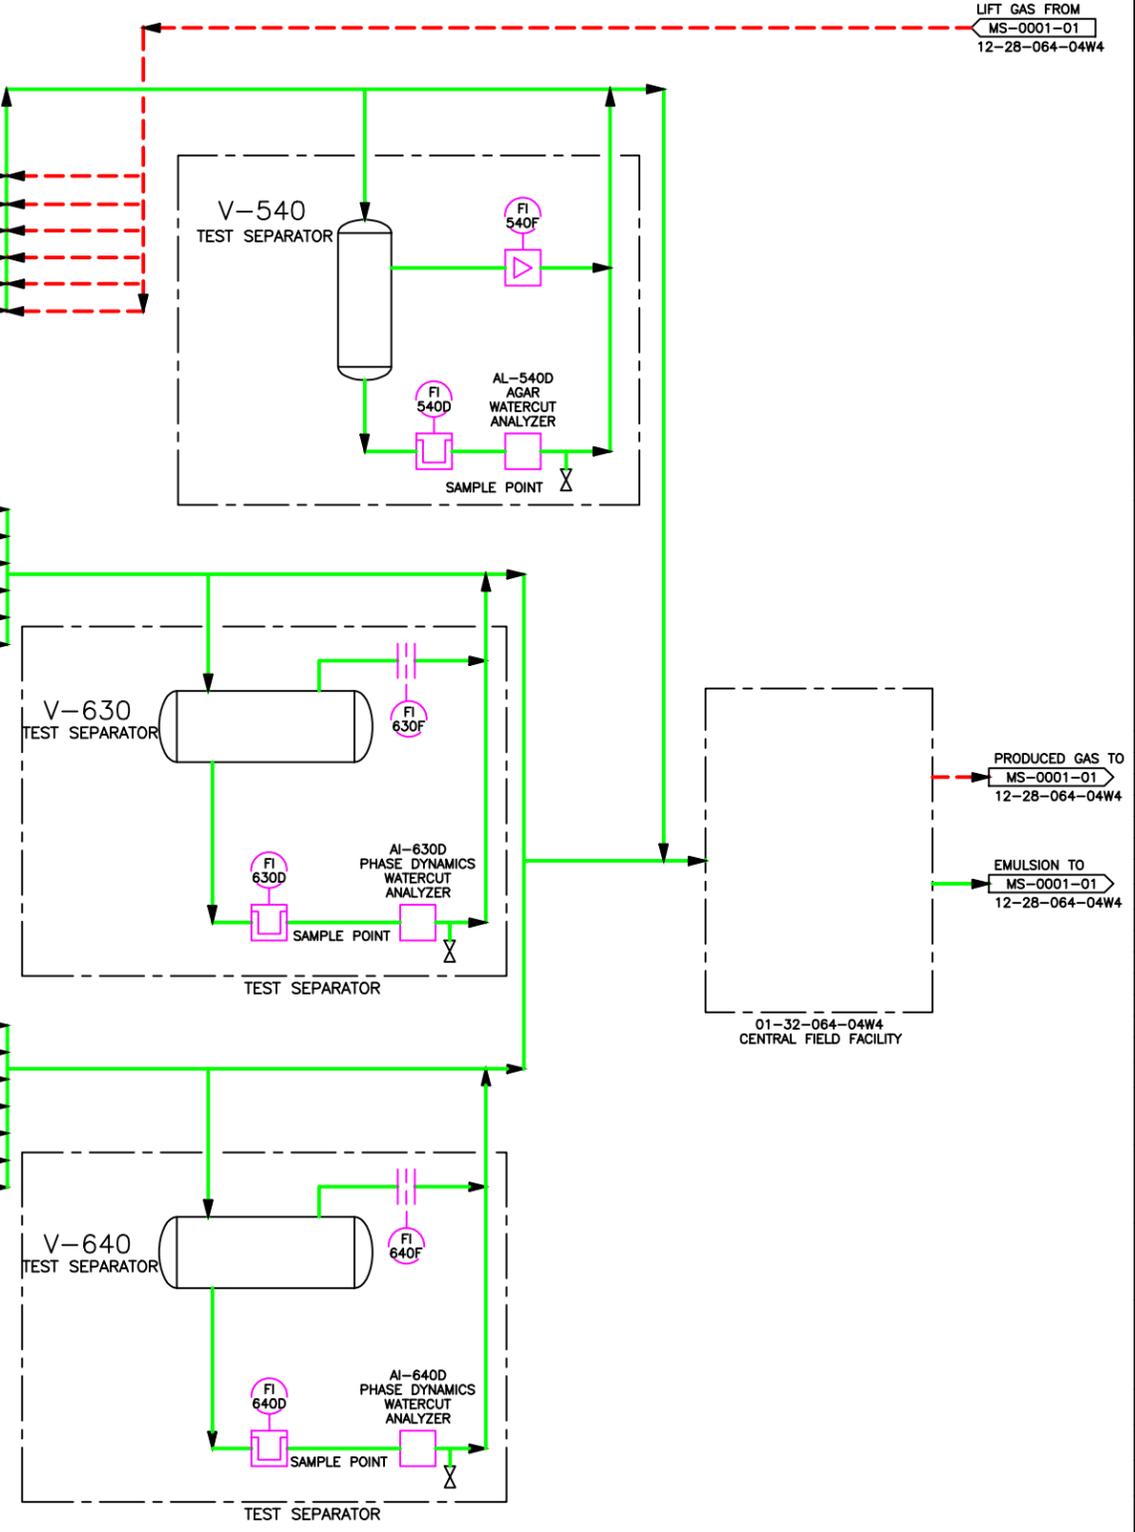

E

--- GASES --- OIL/EMULSION --- CONDENSATE
--- FLARE GAS --- SECONDARY PROCESS --- WATER

SP SAMPLE POINT	FR DCS	PM PROCESS METER	MASS METER	FR FLOW RECORDER
PT PROVER TAPS	RTU PLC	ORIFICE METER	THERMAL MASS METER	FQI FLOW TOTALIZER
Flow Nozzle	NOA NET OIL ANALYZER	TURBINE METER	ULTRASONIC METER	
S STRAINER	ROTAMETER	M MAGNETIC FLOW METER	POSITIVE DISPLACEMENT METER	
P PROBE STYLE OPTICAL	GOR TEMPORARY METER	VORTEX METER	V-CONE (WAFER CONE) METER	

NOTES

ENGINEERING COMPANY PERMIT STAMP REGISTERED PROFESSIONAL ENGINEER STAMP

REF	DRAWING NUMBER	DRAWING TITLE
6		
5		
4	MS-0007-01 TO 03	STEAM INJECTION SYSTEM
3	MS-0002-01 TO 05	GATHERING SYSTEM
2	MS-0001-01 & 02	FACILITY DRAWING
1	MS-0000-01	AREA OVERVIEW

PRODUCED GAS TO MS-0001-01 12-28-064-04W4
 EMULSION TO MS-0001-01 12-28-064-04W4

01-32-064-04W4 CENTRAL FIELD FACILITY

Husky Oil Operations Limited

TUCKER CENTRAL PLANT 12-28-064-04W4

TITLE: GATHERING SYSTEM—WELL PAD GRAND RAPIDS & COLONY PADS MEASUREMENT SCHEMATIC

SURFACE LOCATION 12-28-064-04W4

ALTERNATE DWG NUMBER	REV NO
HUSKY DWG NUMBER 12-28-064-04W4-MS-0002-06	3
VENDOR DWG NUMBER	SCALE
AMU/FLOC NUMBER	NTS

DCN NO PROJECT NO MS-0S-TT